


CONCEPT TRACK #4

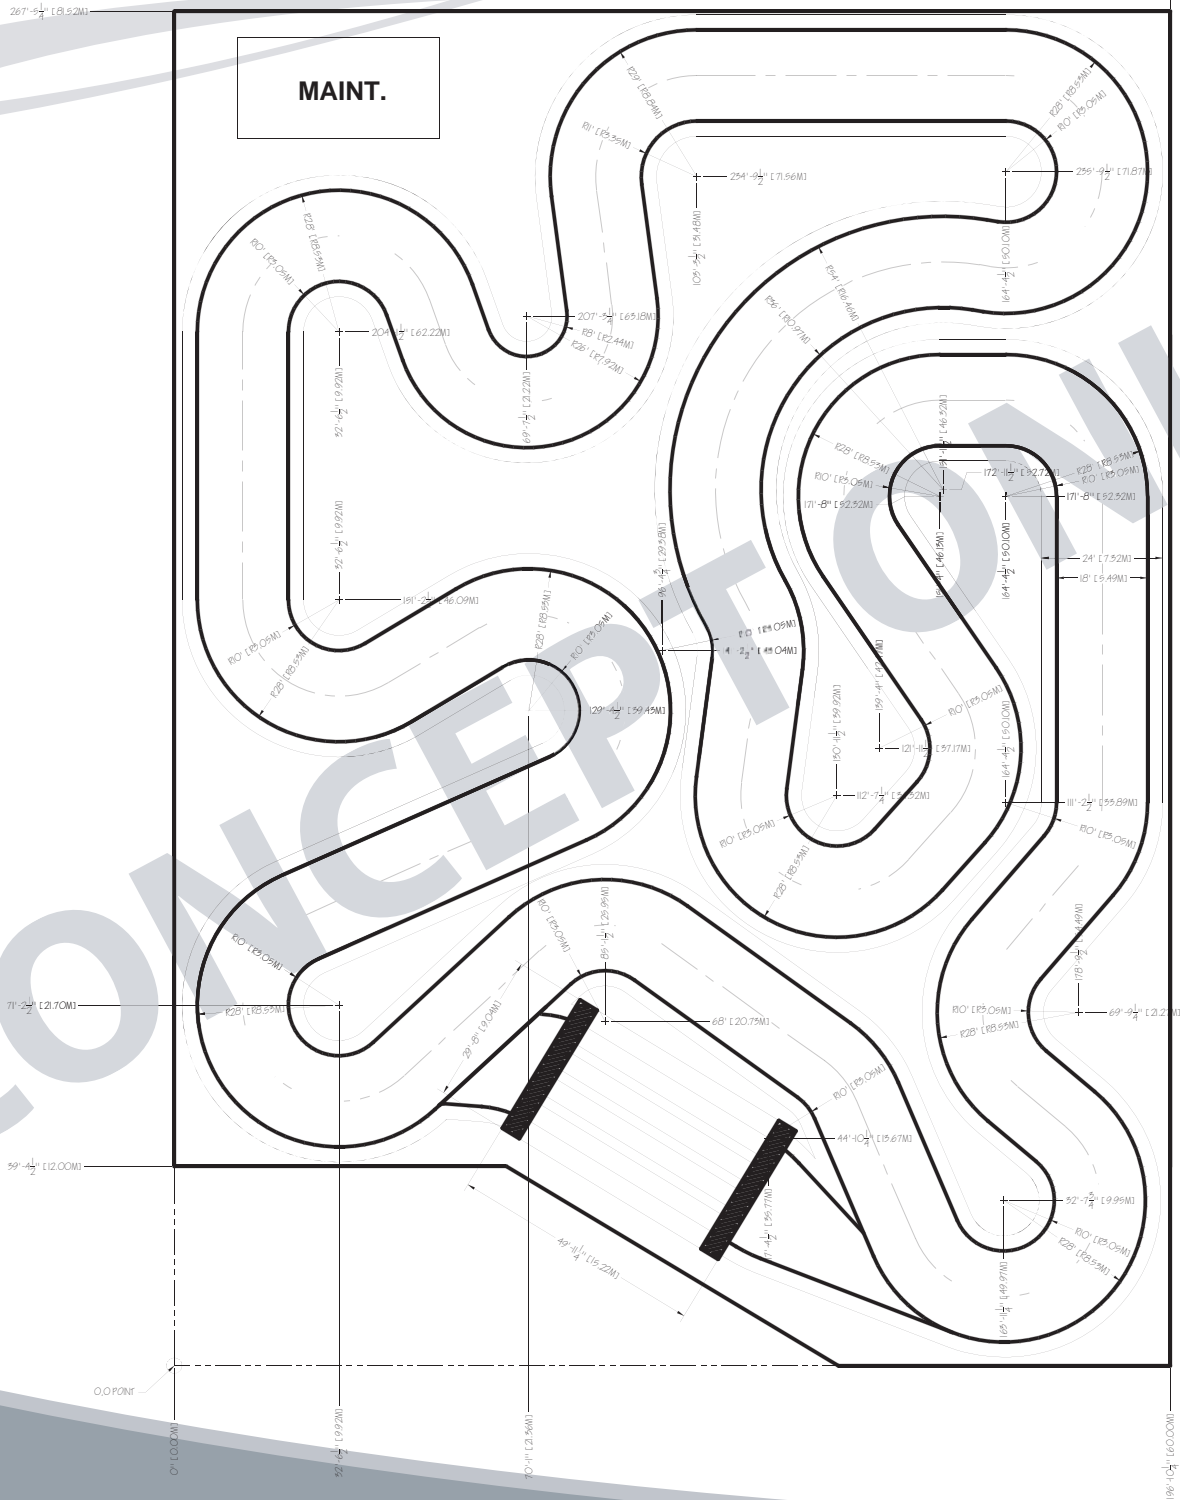

LARGE GO-KART TRACK



Track Specifications:
 Length - 964' (294m) at centerline
 Width - 24' (7.3m) overall, 18' (5.5m) rail to rail
 Quad Pit Lanes - 6 go-karts per lane
 Space Requirements - 52,332 Square Feet (4862 SQ Meters)