


CONCEPT TRACK #10

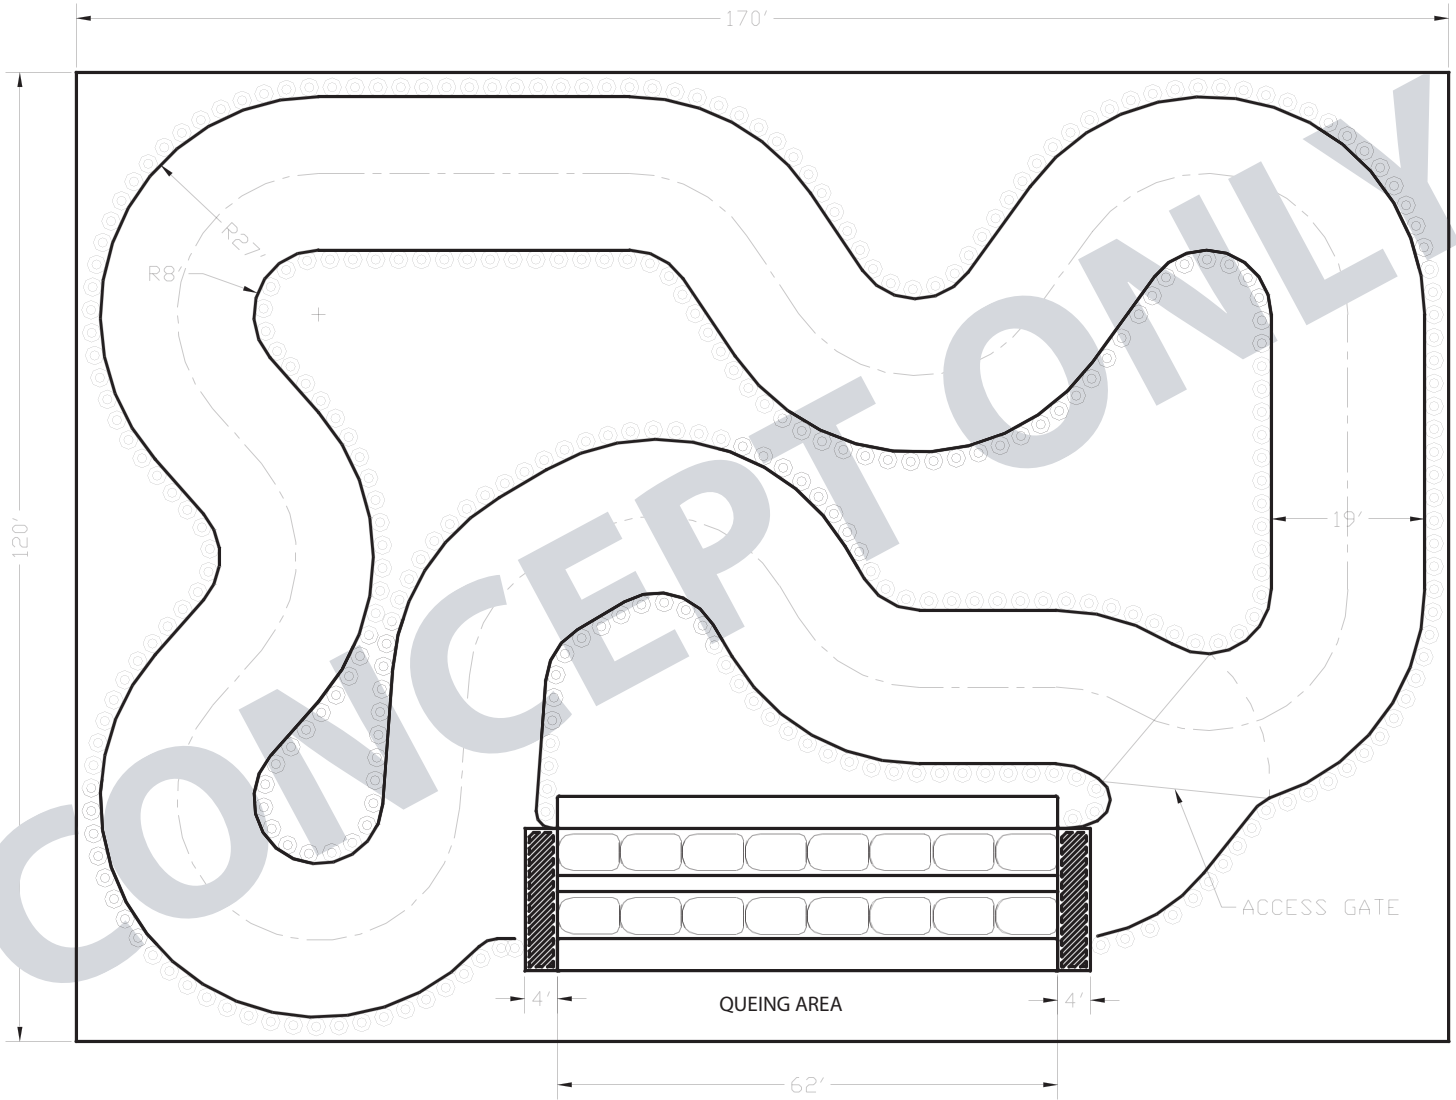

SMALL GO-KART TRACK



Track Specifications:

Length - 500' (152m) at centerline

Width - 25' (7.6m) overall, 19' (5.8m) rail to rail

Dual Pit Lanes - 8 go-karts per lane

Space Requirements - 20,400 Square Feet (1895 SQ Meters)