


# CONCEPT TRACK #3

191'-3 11/16"

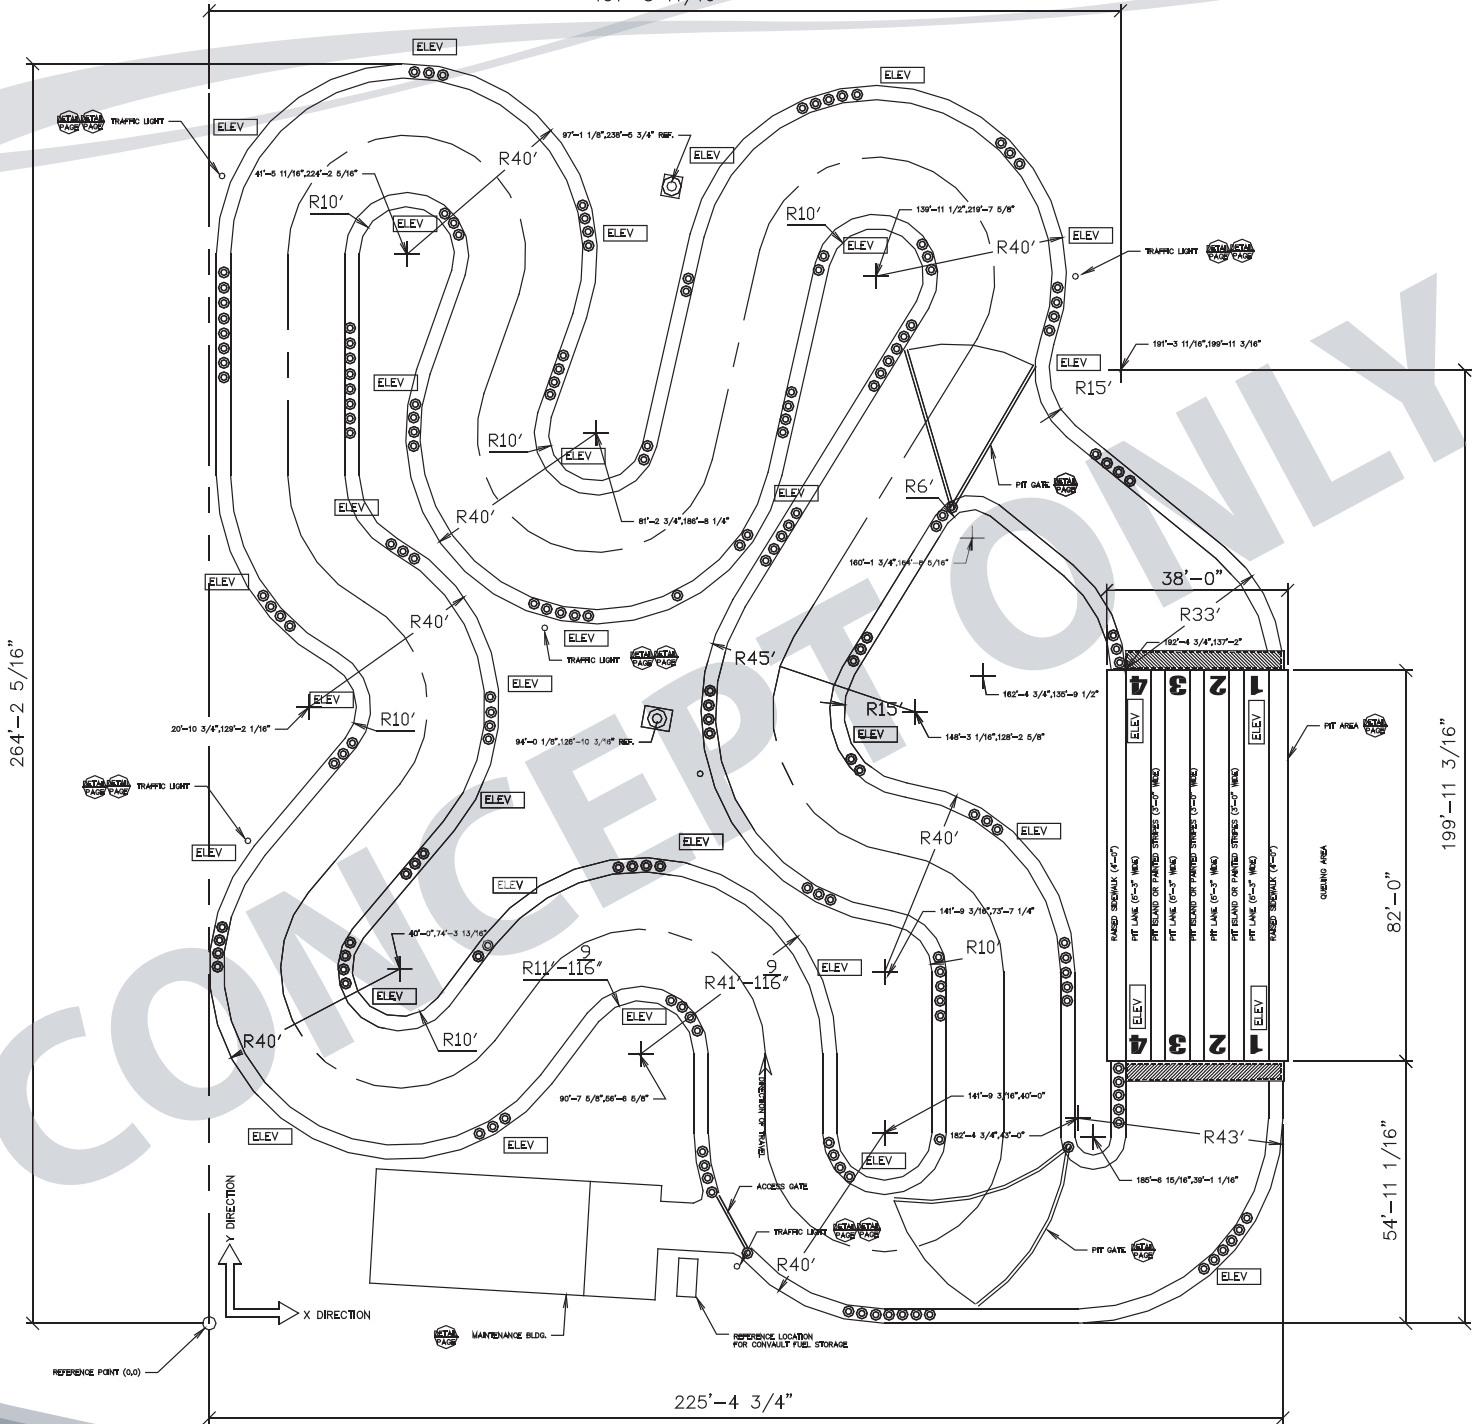

## LARGE GO-KART TRACK



### Track Specifications:

Length - 948' (289m) at centerline

Width - 25' (7.6m) overall, 19' (5.8m) rail to rail

Quad Pit Lanes - 11 go-karts per lane

Space Requirements - 60,450 Square Feet (5616 SQ Meters)